


←  
**PGMS &  
CRC**

**Varsity  
Centre**

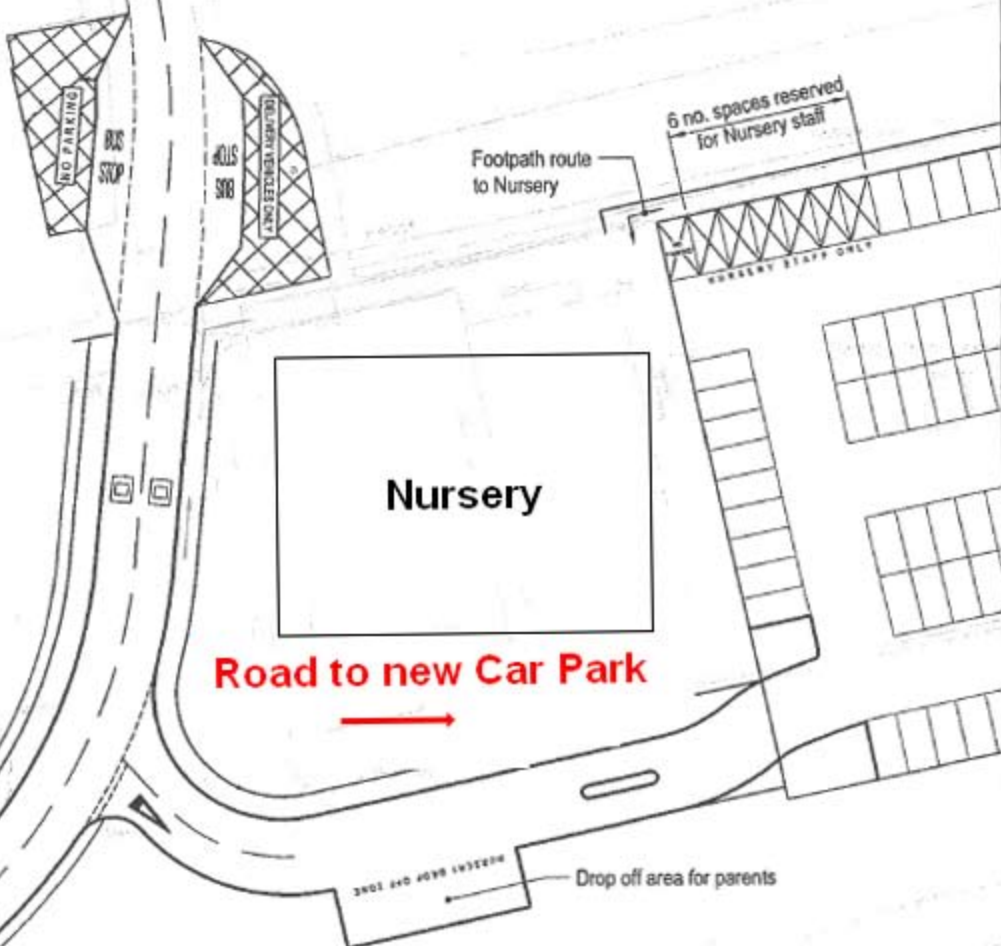

←  
**To Surrey Sports Park**

**pba**  
peterbrett

Offices throughout the UK,  
continental Europe, Africa and Asia  
[www.peterbrett.com](http://www.peterbrett.com)  
© Peter Brett Associates LLP  
ASACMS

Tel: 0118 850 6761 Fax: 0118 850 7438

Client

UNIVERSITY OF  
SURREY

SCALING NOTE: Do not scale from this drawing. If in doubt, ask.  
UTILITIES NOTE: The position of any existing p.p.m.c. or private sewers, utility  
services, plants or apparatus shown on this drawing is believed to be correct, but  
no warranty is made as to its accuracy or depth. Check each plant or apparatus that  
will be present but not shown. The Contractor is therefore advised to undertake  
its own investigation where the presence of any existing sewers, services, plants  
or apparatus may affect its operations.

| Mark | Revision | Drawn | Date | Chkd |
|------|----------|-------|------|------|
|------|----------|-------|------|------|

Drawing Status

**FOR INFORMATION**

**UNIVERSITY OF SURREY, MANOR PARK  
NEW PARENT DROP-OFF  
ARRANGEMENTS FOR NURSERY**

Date of 1st Issue 19.03.2010

A4 Scale 1:500

Drawn by lj

Checked by PRH

Drawing Number

**12489/002/SK480**

Revision